




① Outside View  
12" = 1'-0"

## TABLE OF CONTENTS

A101 RENDERINGS  
A102 FLOOR PLAN  
A103 ELEVATIONS  
A104 SCHEDULES

 <a href="http://www.autodesk.com/revit">www.autodesk.com/revit</a>	<b>CORP, MCDIVIT LIBRARY</b>	<b>TITLE PAGE</b>							
		<table border="1"> <tr> <td>Project number</td> <td>Project Number</td> </tr> <tr> <td>Date</td> <td>04/29/15</td> </tr> <tr> <td>Drawn by</td> <td>Corp, McDivit</td> </tr> <tr> <td>Checked by</td> <td>Checker</td> </tr> </table>	Project number	Project Number	Date	04/29/15	Drawn by	Corp, McDivit	Checked by
Project number	Project Number								
Date	04/29/15								
Drawn by	Corp, McDivit								
Checked by	Checker								



① Outside Render 1  
12" = 1'-0"



② Outside Render 2  
12" = 1'-0"



③ Inside Render  
6" = 1'-0"




[www.autodesk.com/revit](http://www.autodesk.com/revit)


CORP,  
MCDIVIT  
LIBRARY

RENDERINGS

Project number	Project Number	A101
Date	04/29/15	
Drawn by	Corp, McDivit	Scale As indicated
Checked by	Checker	

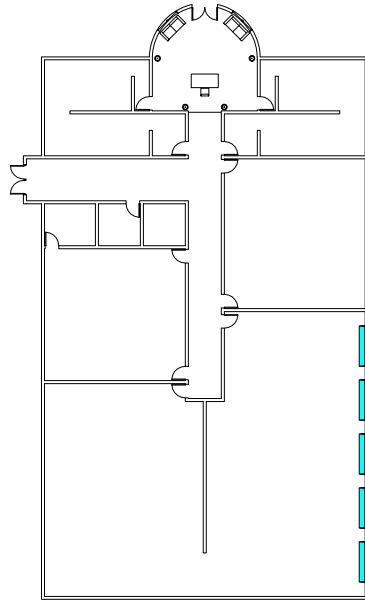

① Level 1  
1" = 30'-0"

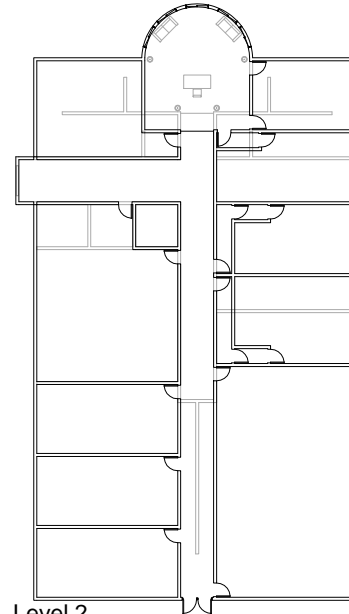

② Level 2  
1" = 30'-0"



[www.autodesk.com/revit](http://www.autodesk.com/revit)



CORP,  
MCDIVIT  
LIBRARY

FLOOR PLAN

Project number	Project Number
Date	04/29/15
Drawn by	CORP, MCDIVIT
Checked by	Checker

A102

Scale 1" = 30'-0"

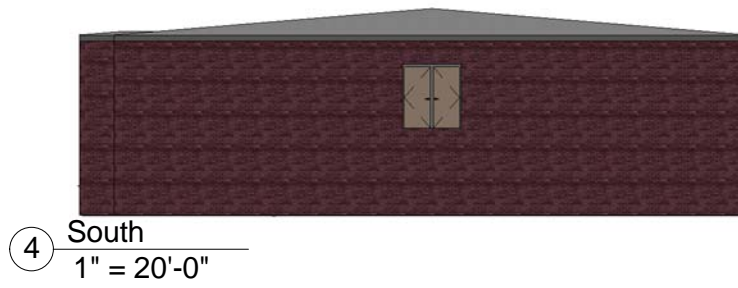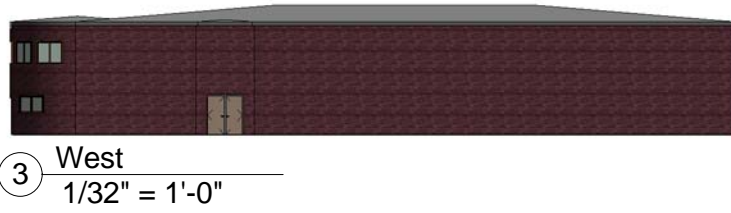

## ELEVATIONS

CORP,  
MCDIVIT  
LIBRARY



www.autodesk.com/revit

Project number	Project Number	A103
Date	04/29/15	
Drawn by	Corp, McDivit	
Checked by	Checker	
		Scale As indicated

Room Schedule	
Name	Count
CHEM LAB	2
CHEM SUPPLY	1
COMP LAB	1
dark room	1
ELECT LAB	1
front office	1
garage and metal/wood shop	1
lounge	1
maintenanc e	1
MENS LOCKER/R R	1
MENS RR	1
office	1
PROJECT ROOM	2
sanitary room	2
WOMEN LOCKER/R R	1
WOMEN RR	1

Window Schedule	
Family and Type	Count
Casement Dbl with Trim: 72" x 36"	2
Slider with Trim: 60" x 48"	5

Door Schedule	
Family and Type	Count
Double-Glass 1: 68" x 80"	1
Double_Door_-_Hollow_Metal_with_Intermedia te_Mull_10 595: 6'-0" x 7'-0" Metal_5.75" x 4"	2
Self_Storage_Roll-up_Door_2037: Self_Storage_Roll-up_Door_2037	5
Single-Flush: 36" x 80"	18
Single-Flush: 36" x 84"	12



www.autodesk.com/revit

CORP,  
MCDIVIT  
LIBRARY

SCHEDULES

Project number	Project Number	A104
Date	04/29/15	
Drawn by	Corp, McDivit	
Checked by	Checker	